


Scale: 1" = 40'

POND 6

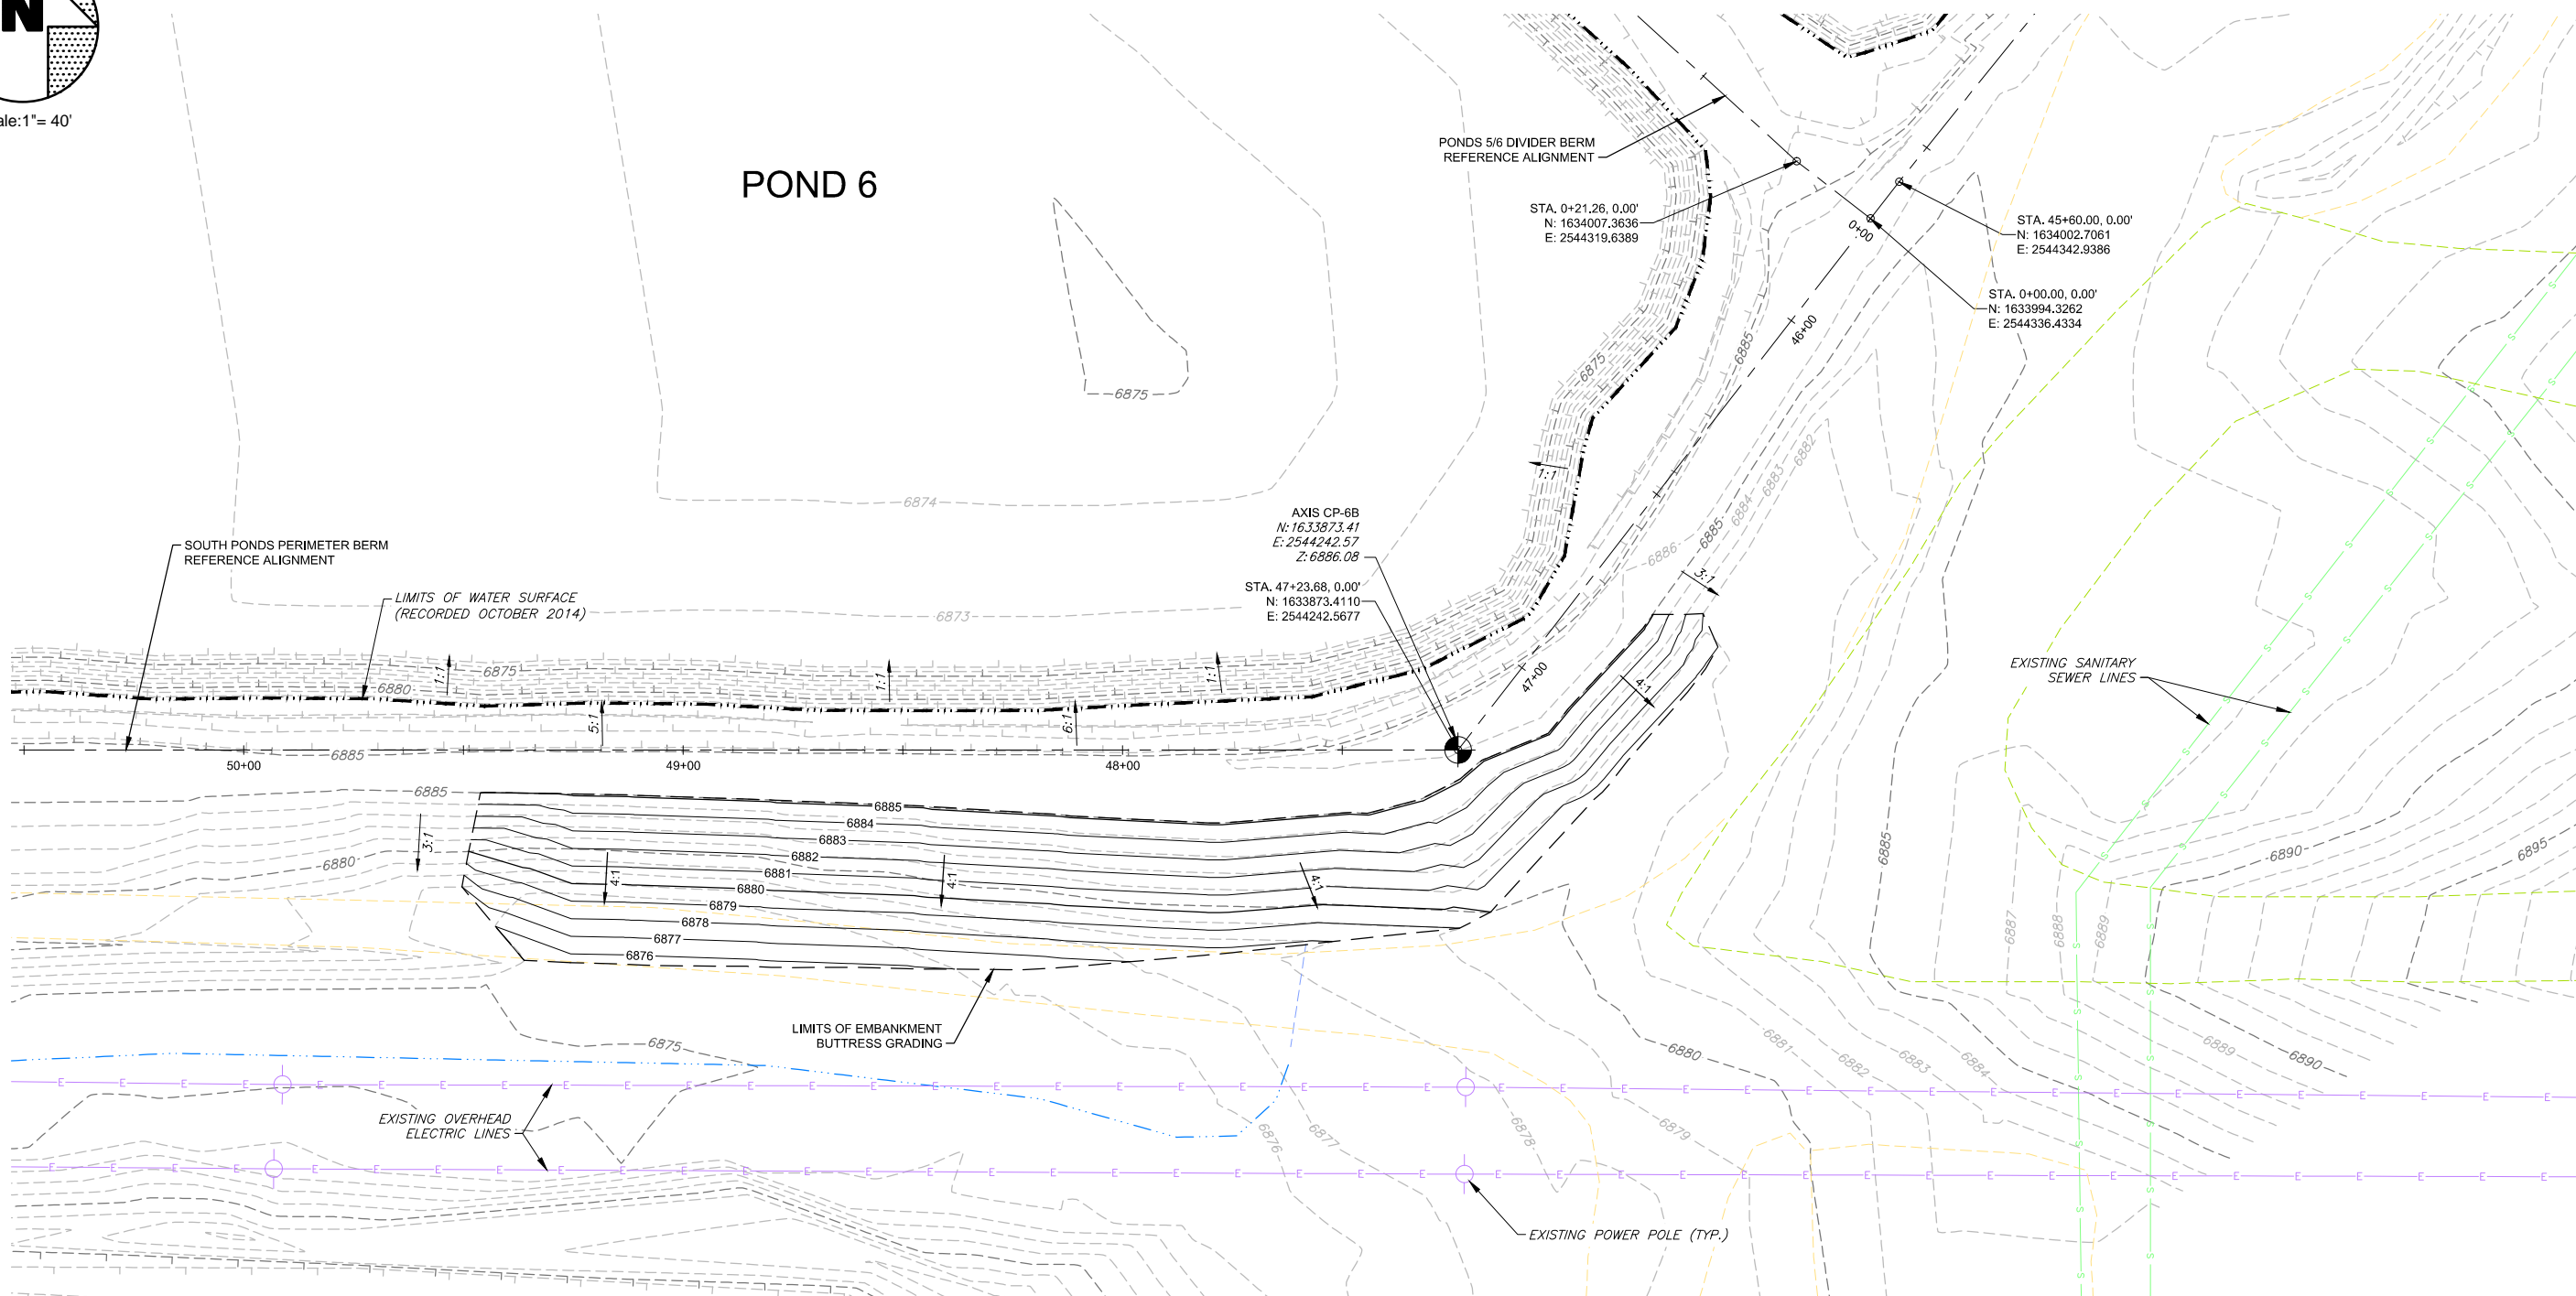


X:\14-107 - Axis Confidential Client - NM\Drawings\Gallup\Pond_Volumes\Gallup\Figures 1a & 1b_Pond 6_Rebuild_Plans.dwg Jeff Yeary personal Plotted: Feb 12, 2015 - 11:11am

REFERENCE:
 BASE INFORMATION TAKEN FROM: WESTERN REFINING SOUTHWEST, INC.
 DRAWING NUMBER:
 THIS DOCUMENT IS NOT PERMITTED TO BE COPIED OR DISTRIBUTED WITHOUT WRITTEN PERMISSION FROM AXIS GROUP INC.

DRAFT

NO.	BY	DATE:	REVISION



1101 WEST MINERAL AVENUE
 SUITE 102
 LITTLETON, COLORADO. 80120
 (303) 332-5757

PROJ. NO.: 14-107 DATE: 01-30-2015 DRAWN BY: JAY CHECKED BY: JWB

WESTERN REFINING SOUTHWEST, INC. - GALLUP REFINERY, NEW MEXICO

POND 6 PLAN
 SOUTHEAST EMBANKMENT BUTTRESS GRADING

DRAWING NO.:

1b